


REVISION SCHEDULE		
REV. #	DESCRIPTION	DATE
1	PRE-BID ADDENDUM #1	092225

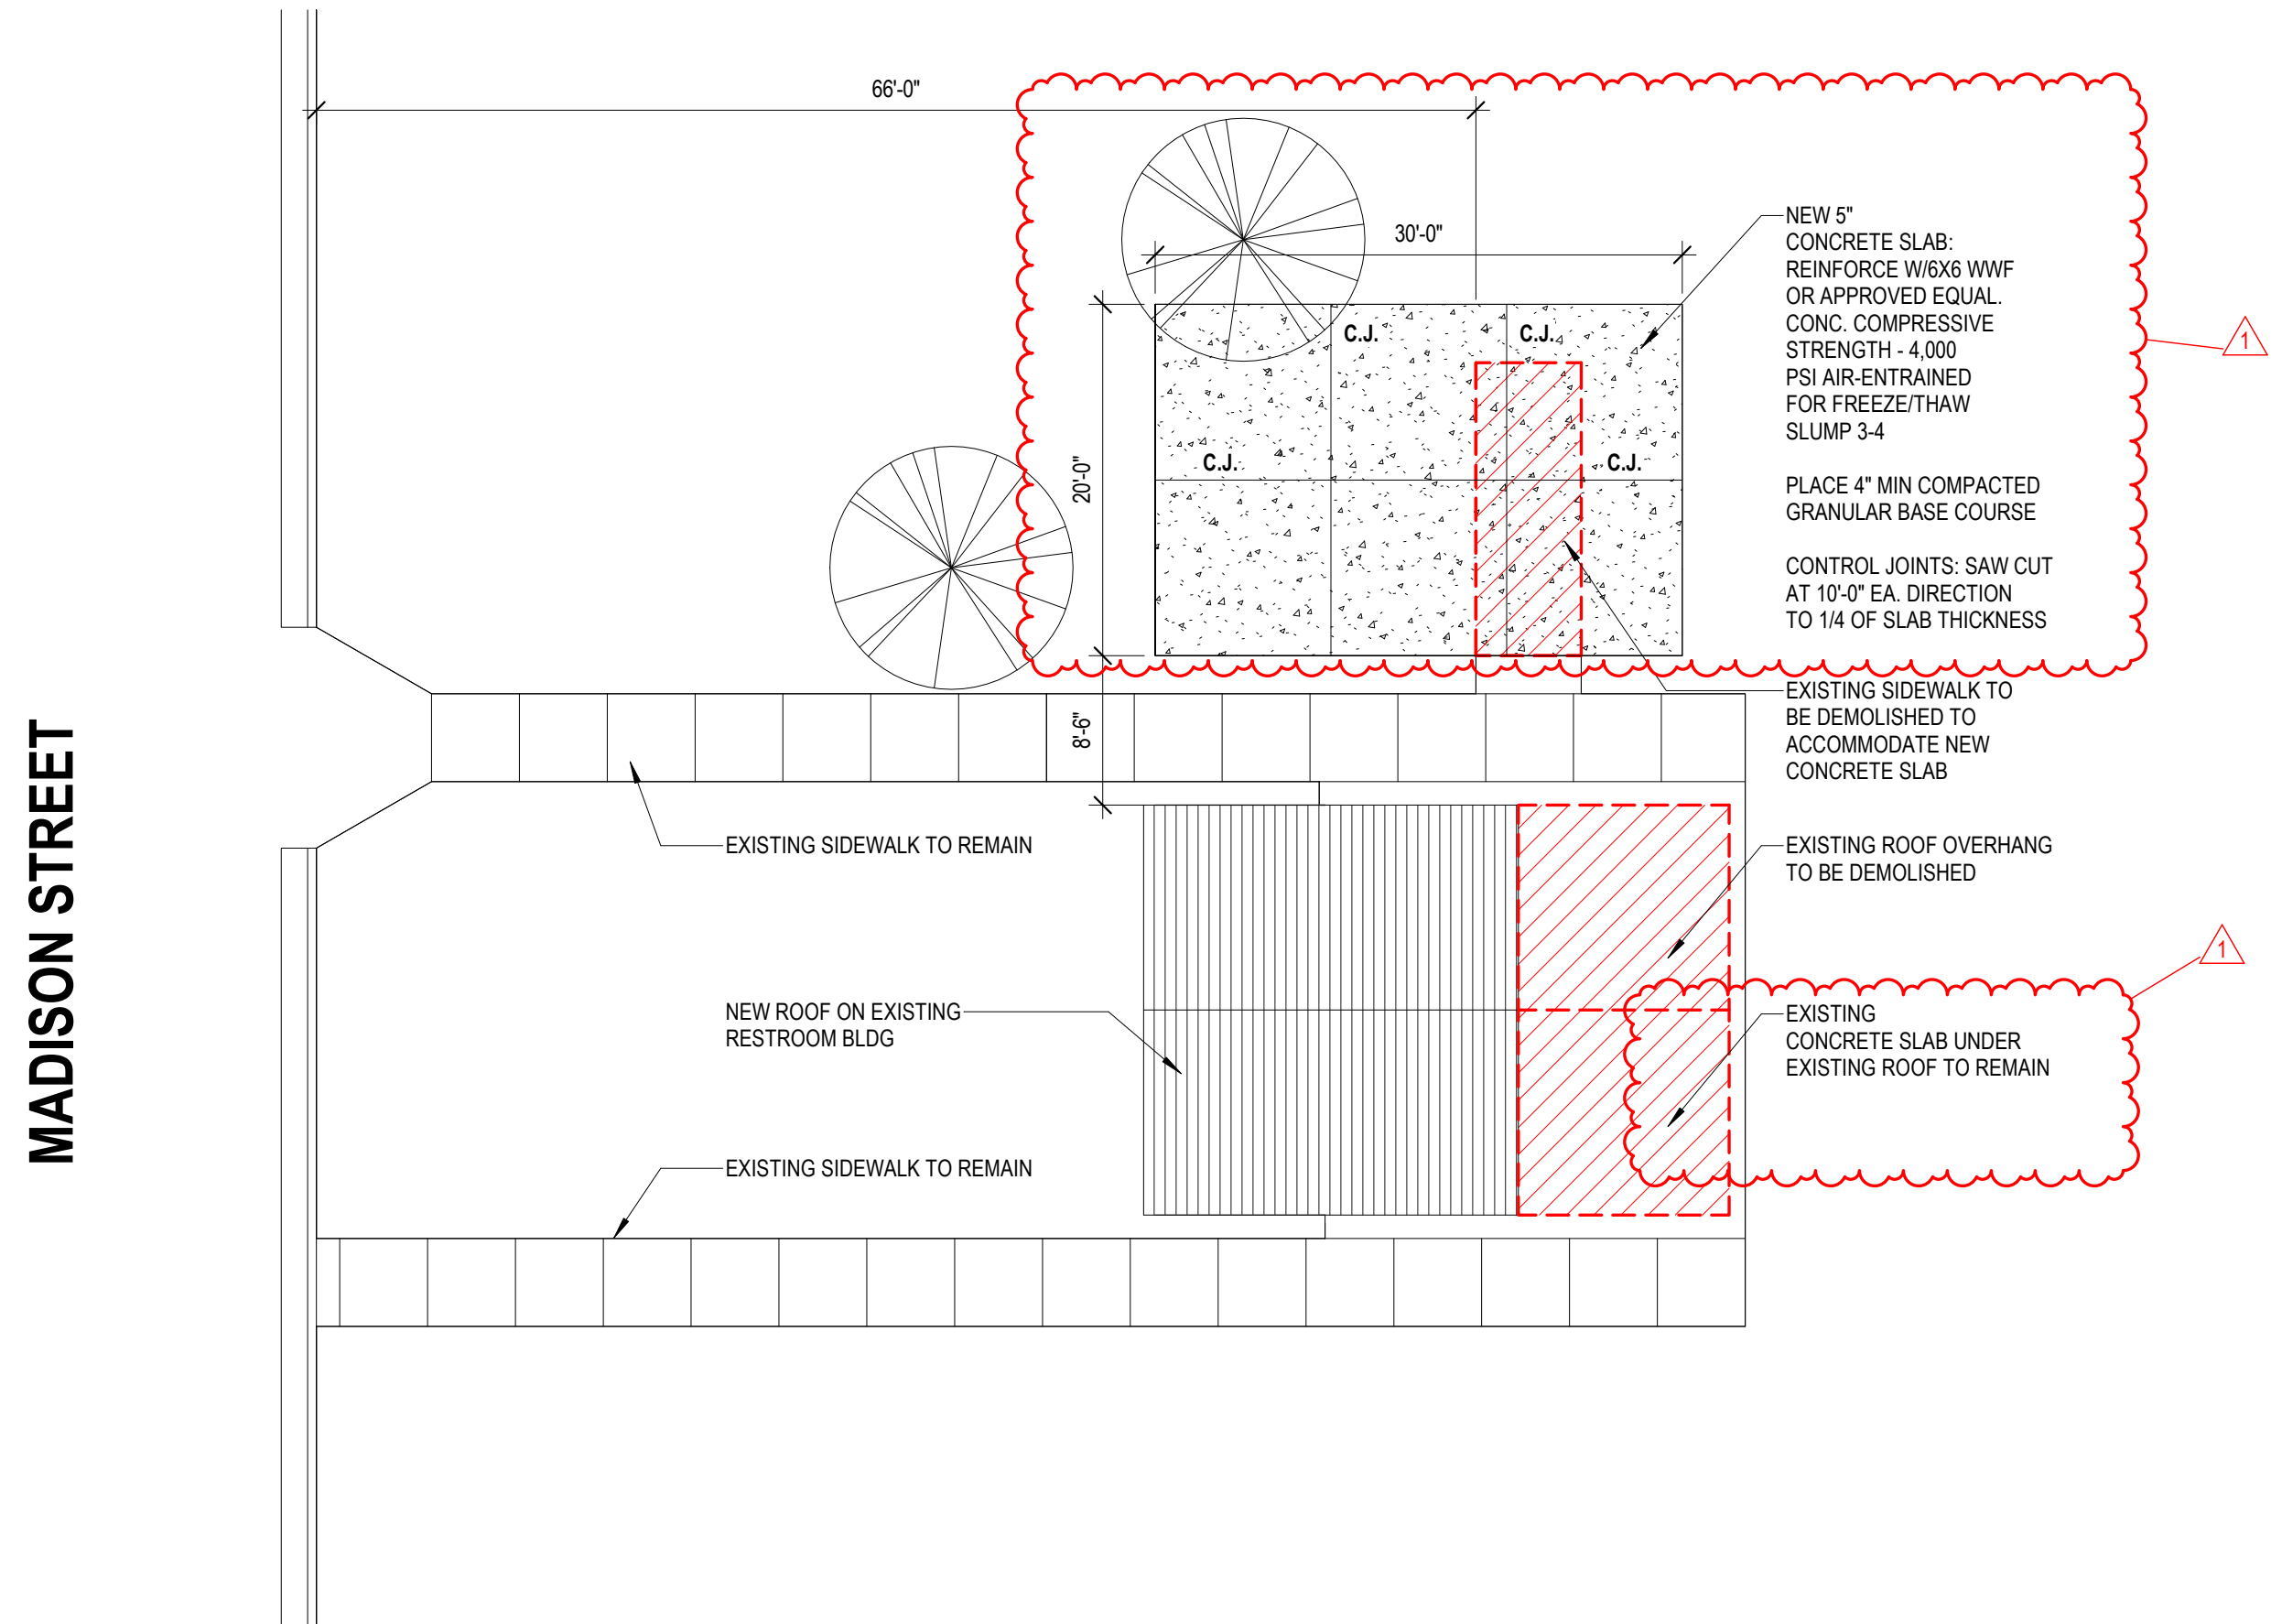

1 ARCHITECTURAL SITE PLAN  
A051 1" = 10'-0"

THIS BAR IS INTENDED TO BE 1" PRINTED AT FULL SCALE