





**LEGEND**

Sanitary Televising Plan	Sanitary Manhole	<b>Gravity Sewer Diameter</b>	21" - 24"
Pump Station	Force Main	6" - 8"	27" - 30"
		10" - 12"	36"
		15" - 18"	Outside Televising Area

CITY OF MUSKEGON  
MUSKEGON COUNTY, MICHIGAN  
**WASTEWATER TELEVISIONING PLAN**  
**APPLE AVE - MUSKEGON AVE TO JAY ST**  
Prein&Newhof  
220994

J:\GIS\_Client\Mskgn-GD\Wskgn-GD\220994\_CCTV\220994\_CCTV\_Maps\220994\_CCTV\_Maps.aprx-jferia-9/25/2022 7:33 PM



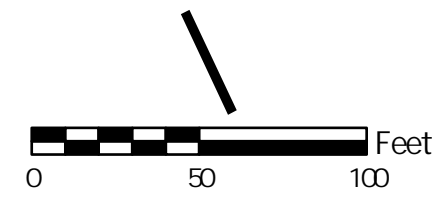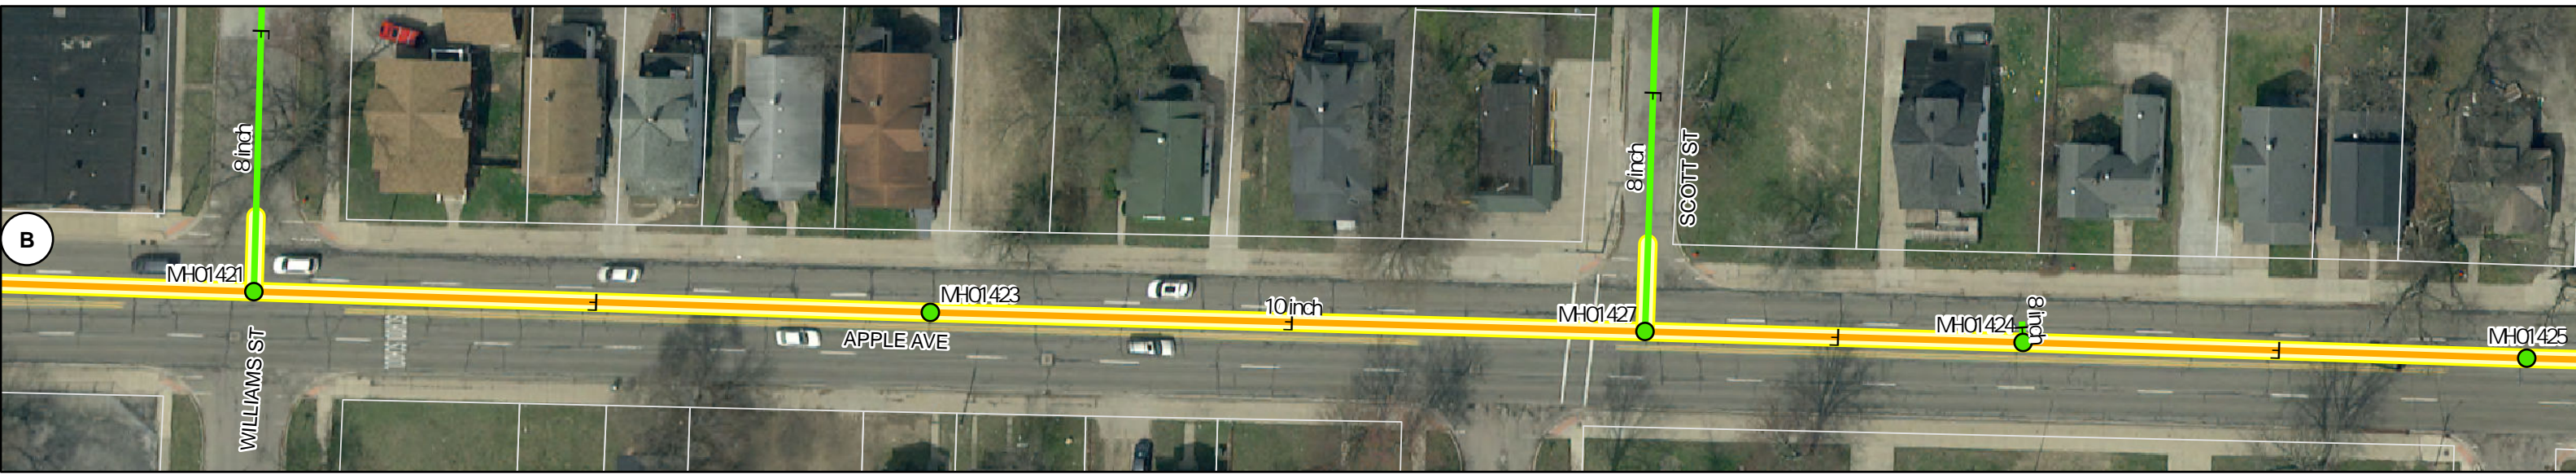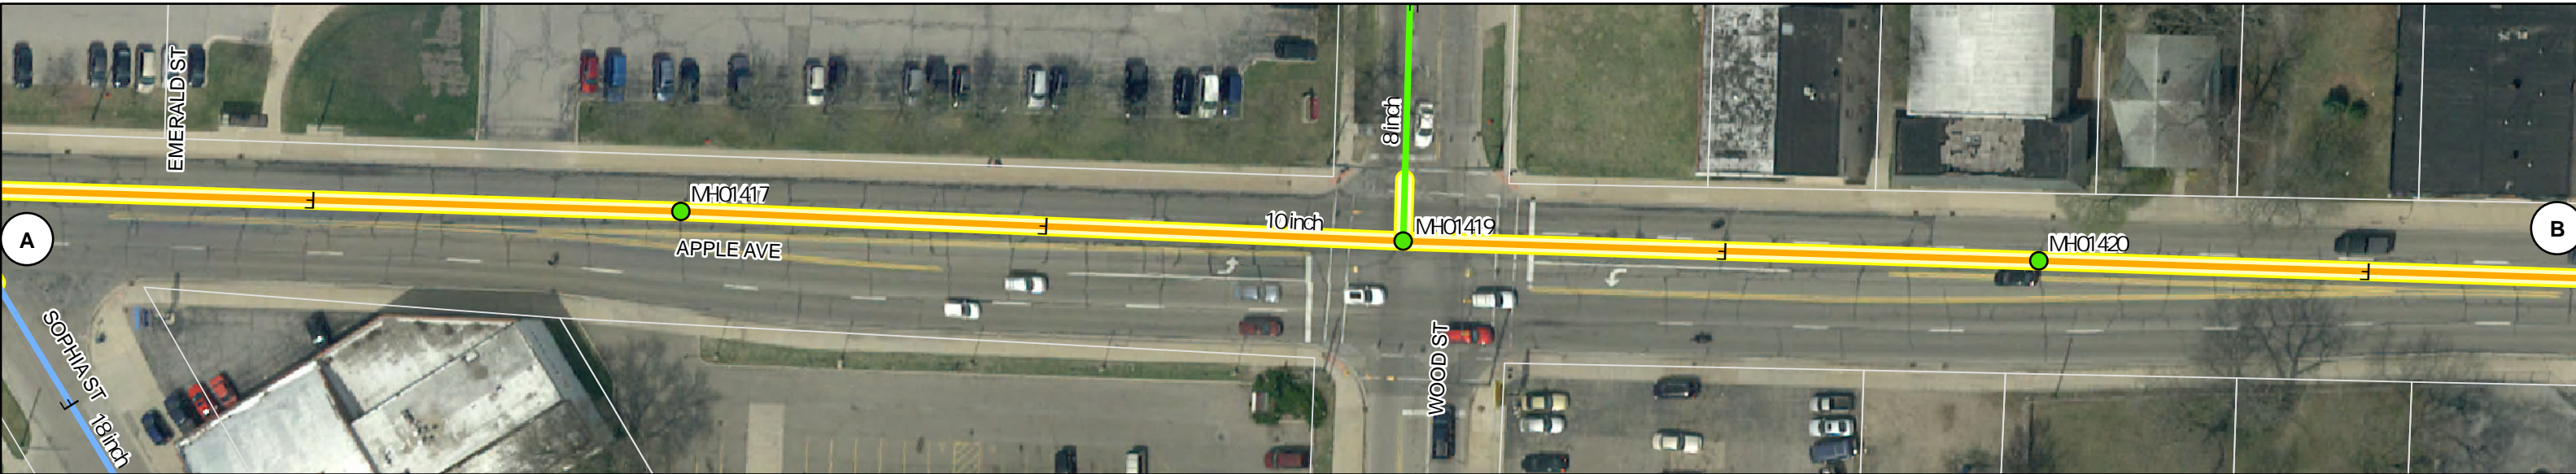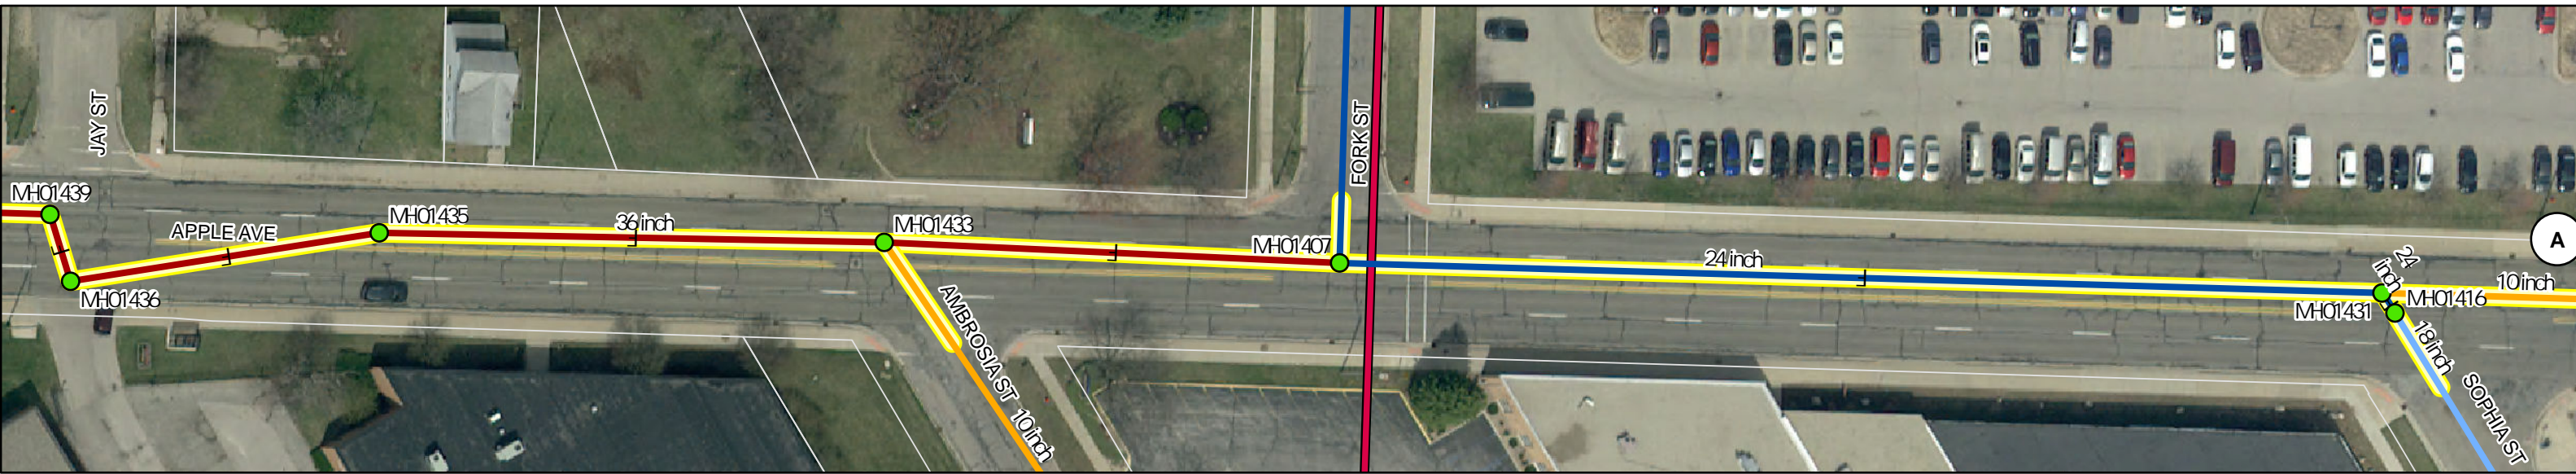




**LEGEND**

Sanitary Televising Plan	Sanitary Manhole	<b>Gravity Sewer Diameter</b>	21" - 24"
Force Main	Pump Station	6" - 8"	27" - 30"
		10" - 12"	36"
		15" - 18"	Outside Televising Area

CITY OF MUSKEGON  
MUSKEGON COUNTY, MICHIGAN  
**WASTEWATER TELEVISIONING PLAN**  
APPLE AVE - JAY ST TO MAPLE ST  
Prein&Newhof  
220994

J:\GIS\_Client\Mskgn-GD\220994\_CCTV\220994\_CCTV\_Maps\220994\_CCTV\_Maps.aprx-jleria-9/25/2022 7:33 PM




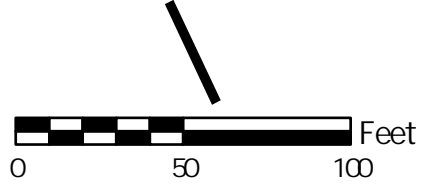
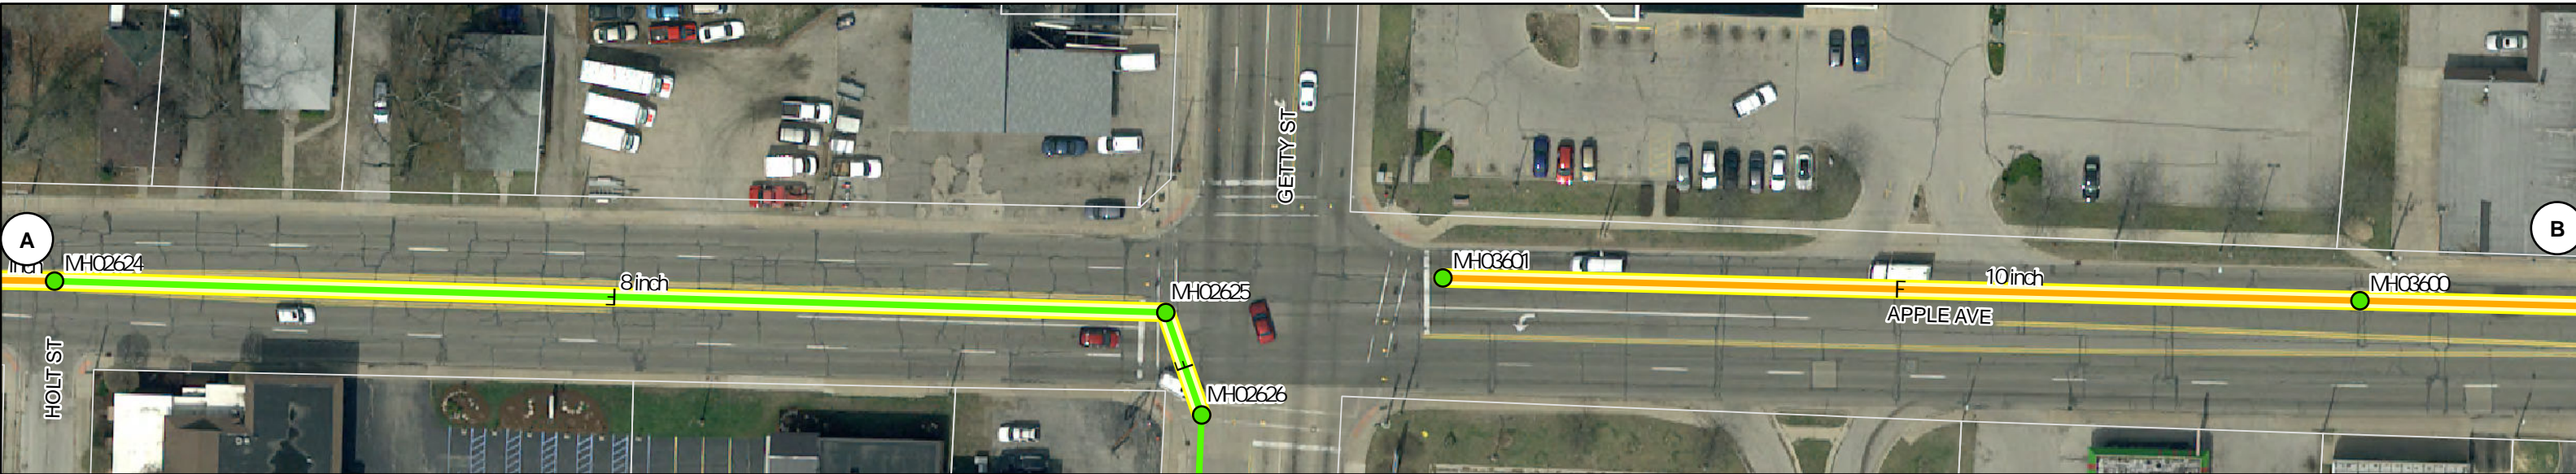
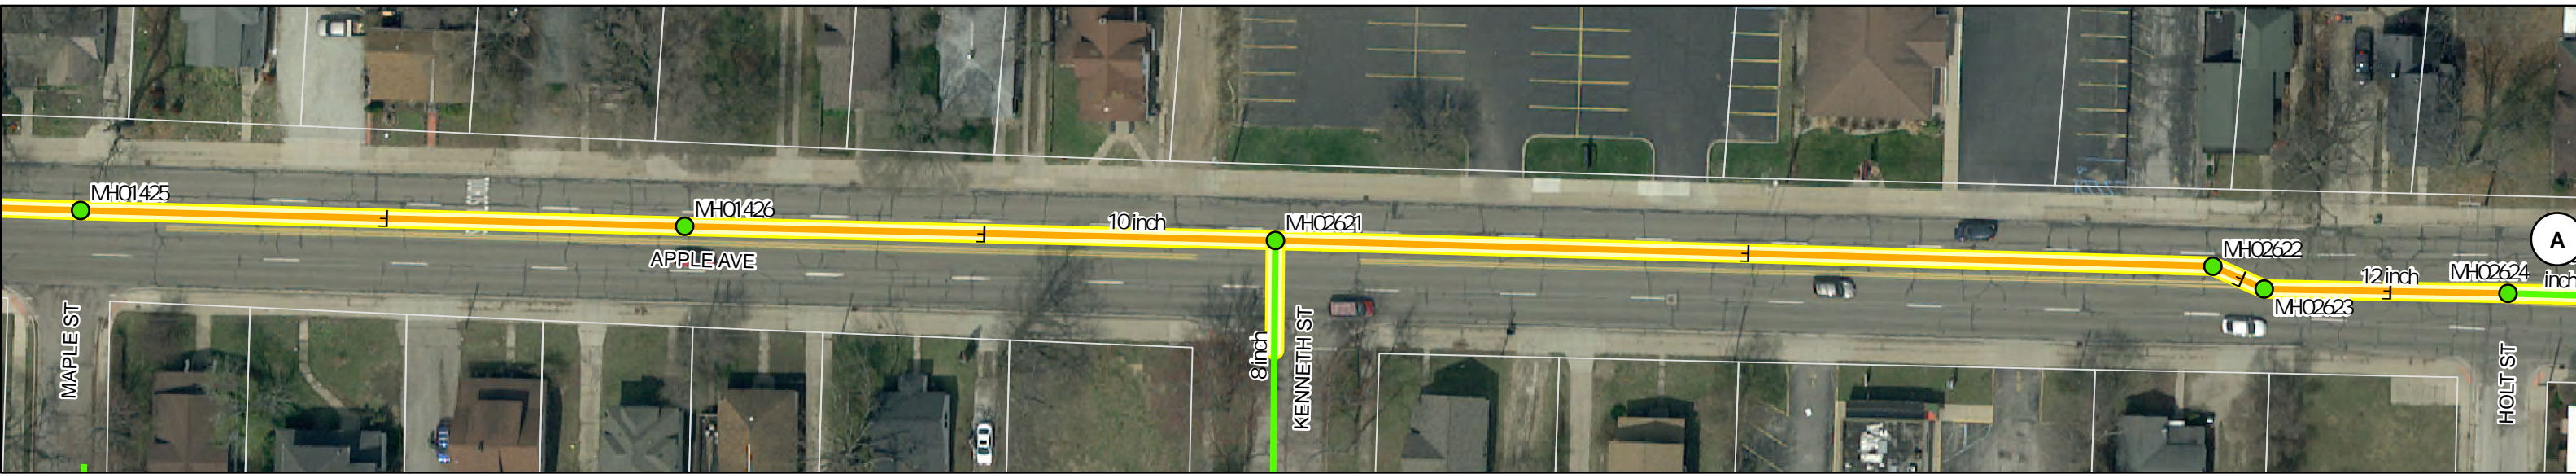


Sanitary Televising Plan	Sanitary Manhole	<b>LEGEND</b>	
Pump Station	Force Main	Gravity Sewer Diameter	
		6" - 8"	21" - 24"
		10" - 12"	27" - 30"
		15" - 18"	36"
			Outside Televising Area

CITY OF MUSKEGON  
MUSKEGON COUNTY, MICHIGAN  
**WASTEWATER TELEVISIONING PLAN**  
**APPLE AVE - MAPLE ST TO STEVENS ST**  
Prein&Newhof  
220994

J:\GIS\_Client\Mskgn-GD\Wskgn-GD\220994\_CCTV\220994\_CCTV\_Maps\220994\_CCTV\_Maps.aprx-jleria-9/25/2022 7:33 PM



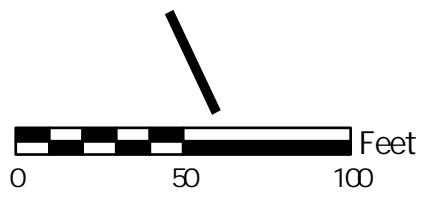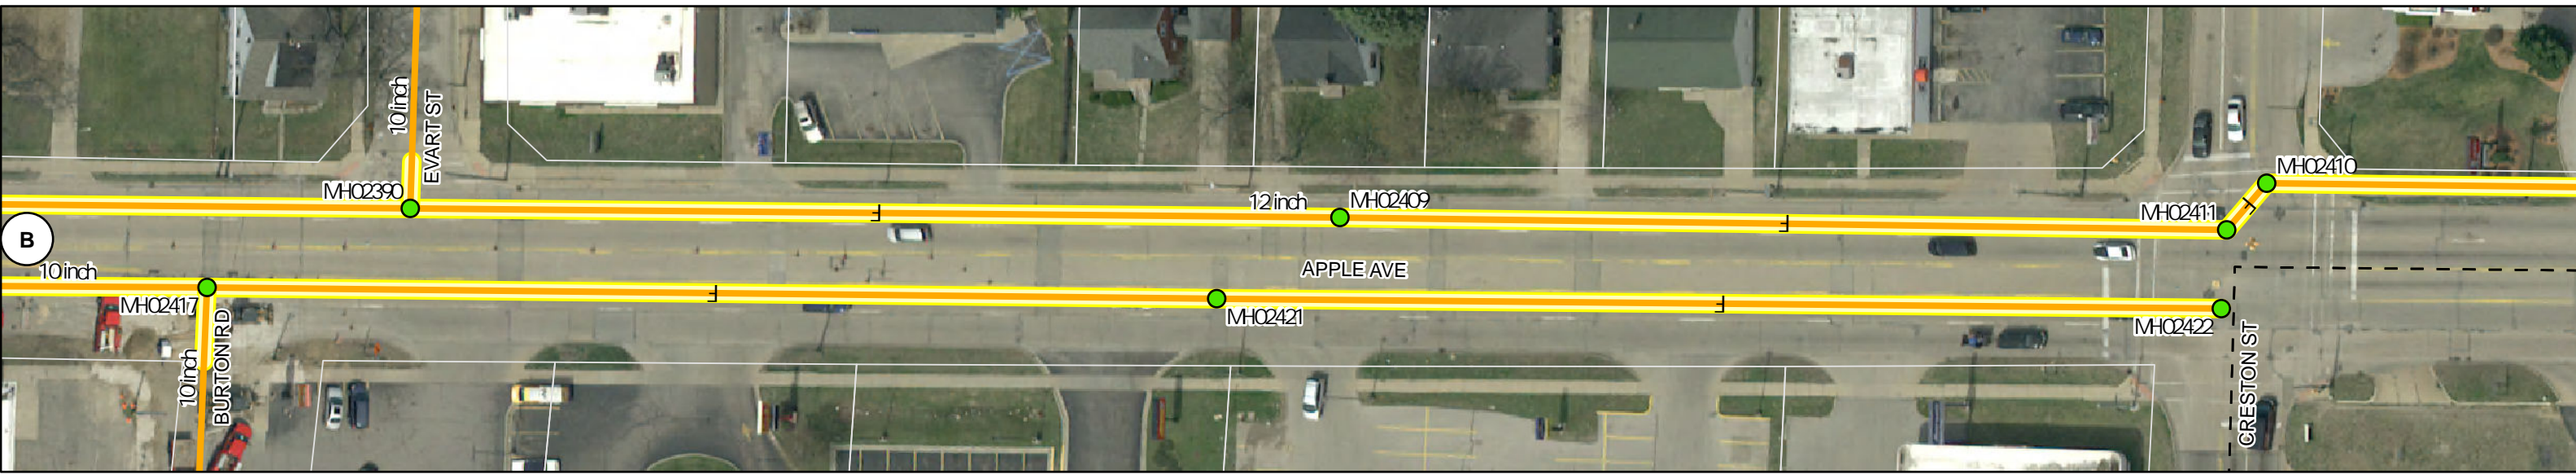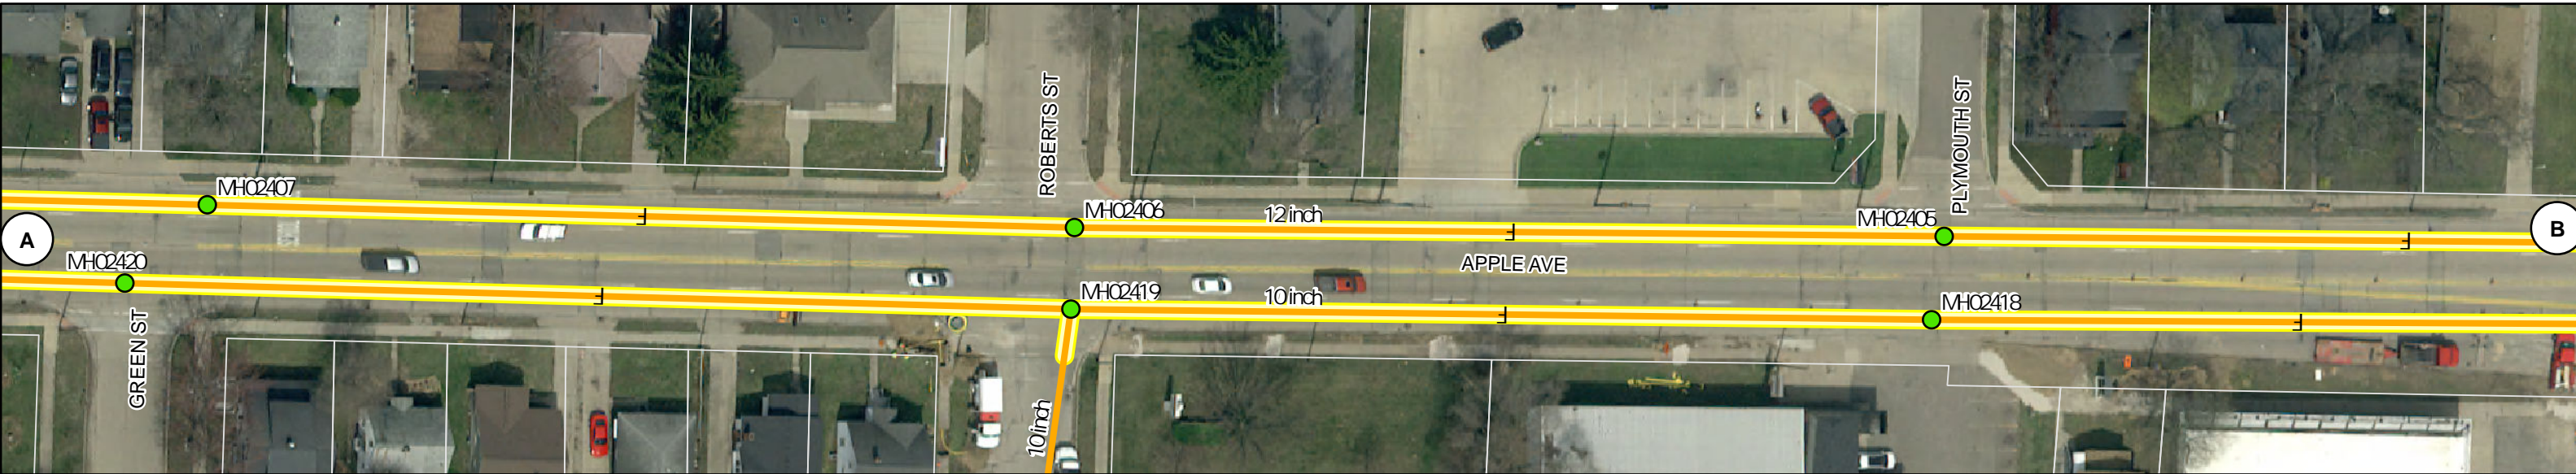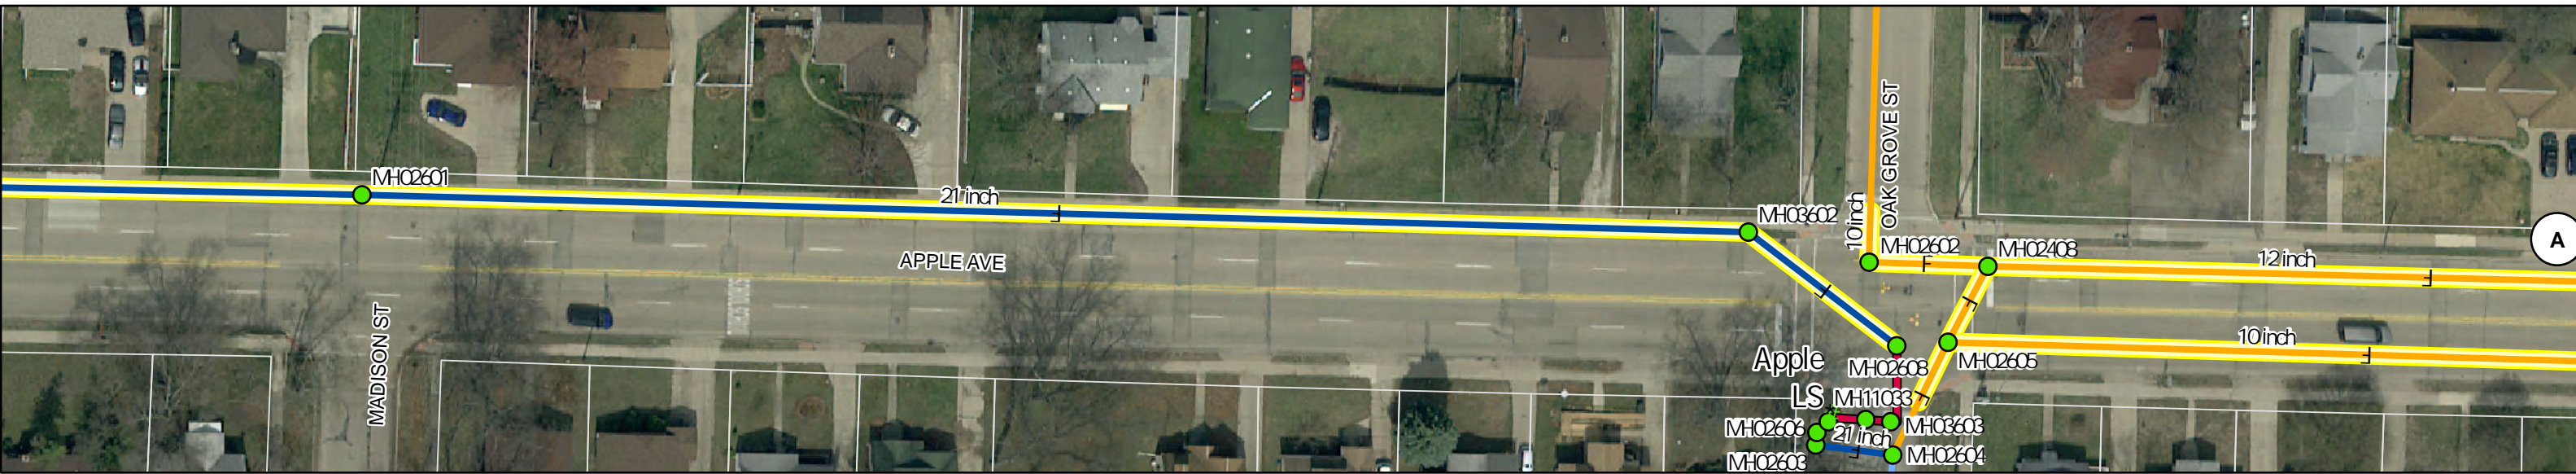

**LEGEND**


Sanitary Telesighting Plan	Sanitary Manhole	<b>Gravity Sewer Diameter</b>	21" - 24"
Pump Station	Force Main	6" - 8"	27" - 30"
		10" - 12"	36"
		15" - 18"	Outside Telesighting Area

CITY OF MUSKEGON  
 MUSKEGON COUNTY, MICHIGAN  
**WASTEWATER TELESIGHTING PLAN**  
 APPLE AVE - STEVENS ST TO CRESTON ST  
 Prein&Newhof  
 220994

PAGE 4 OF 6

J:\GIS\_Client\Wskgn-GD\220994\_CCTV\220994\_CCTV\_Maps\220994\_CCTV\_Maps.aprx-jflera-9/25/2022 7:33 PM



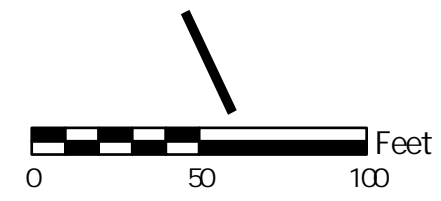

Sanitary Televising Plan	Sanitary Manhole	<b>LEGEND</b>	
Force Main	Pump Station	Gravity Sewer Diameter	
		6' - 8'	21" - 24"
		10' - 12'	27" - 30"
		15" - 18'	36"
			Outside Televising Area

CITY OF MUSKEGON  
MUSKEGON COUNTY, MICHIGAN  
**WASTEWATER TELEVISIONING PLAN**  
**APPLE AVE - CRESTON ST TO US-31**  
*Prein&Newhof*  
220994