


# PERE MARQUETTE BEACH RESTROOM SITE PLAN


## GRANT IMPROVEMENT PLAN

### MUSKEGON, MICHIGAN

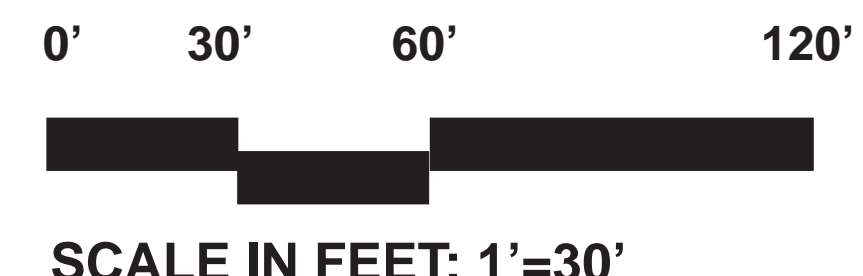


DATE  
02.28.2022  
PROJECT NO.  
2146



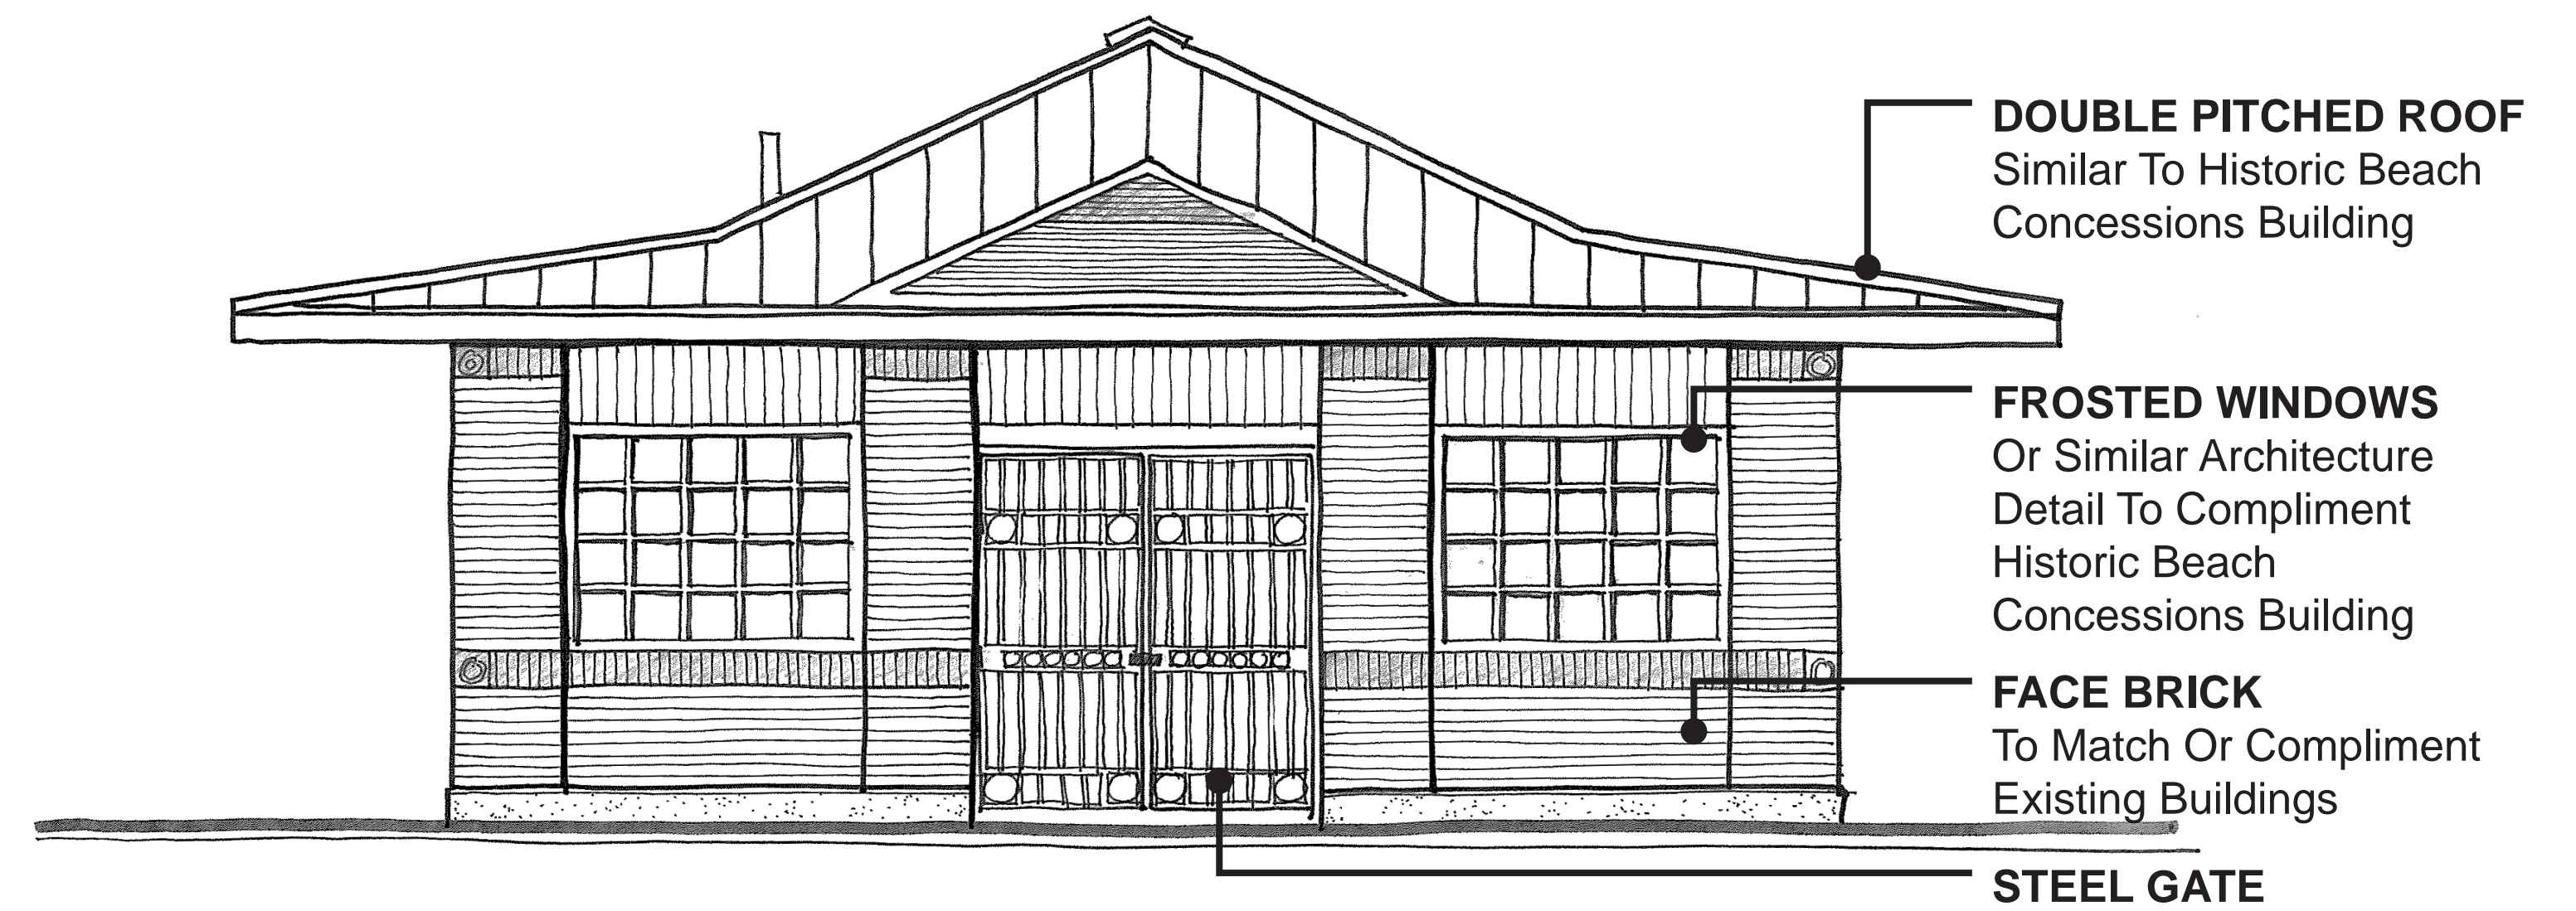

**FRONT / BACK ELEVATION**

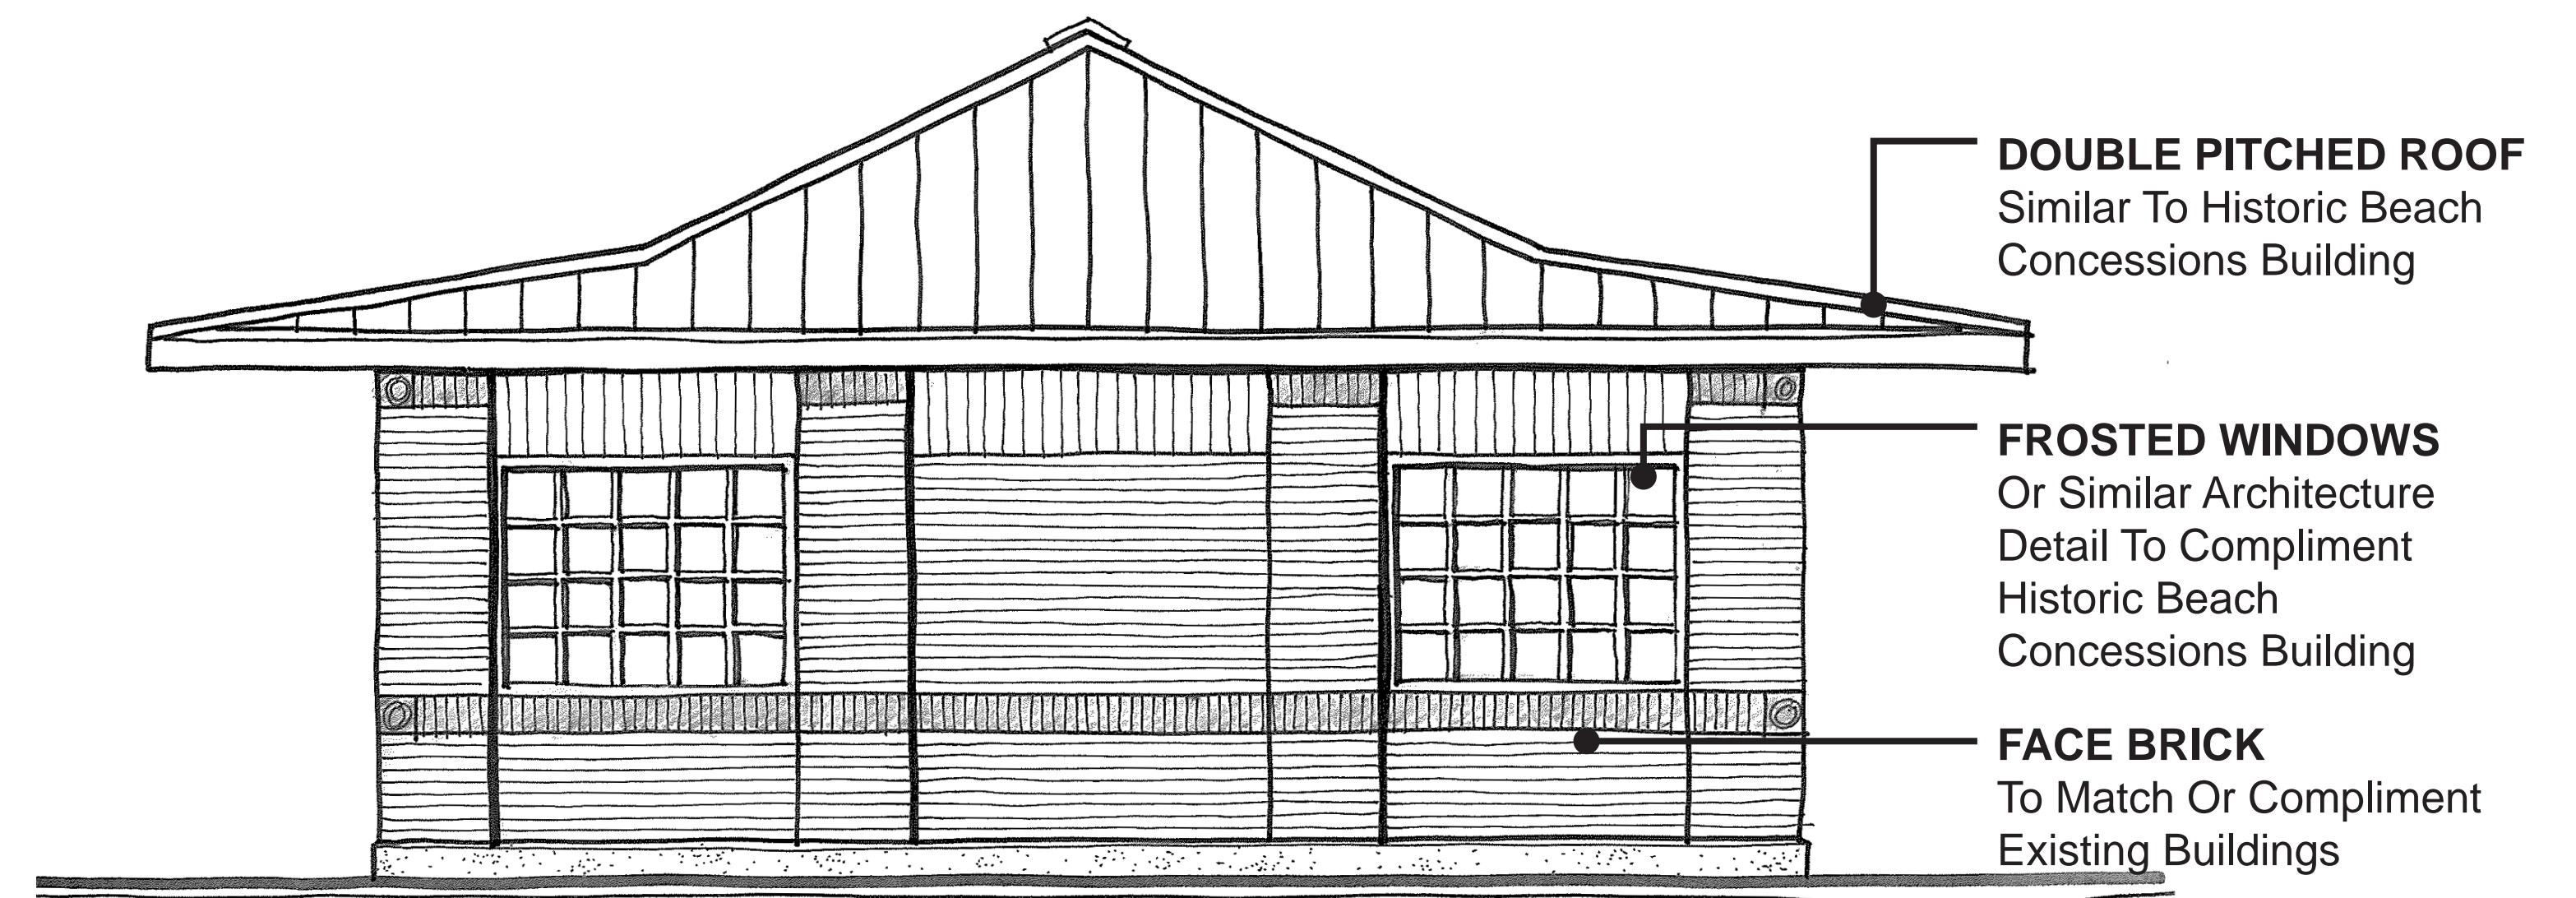

**SIDE ELEVATION**

**PERE MARQUETTE BEACH RESTROOM SITE PLAN  
GRANT IMPROVEMENT PLAN  
MUSKEGON, MICHIGAN**

DATE  
02.28.2022  
PROJECT NO.  
2146